


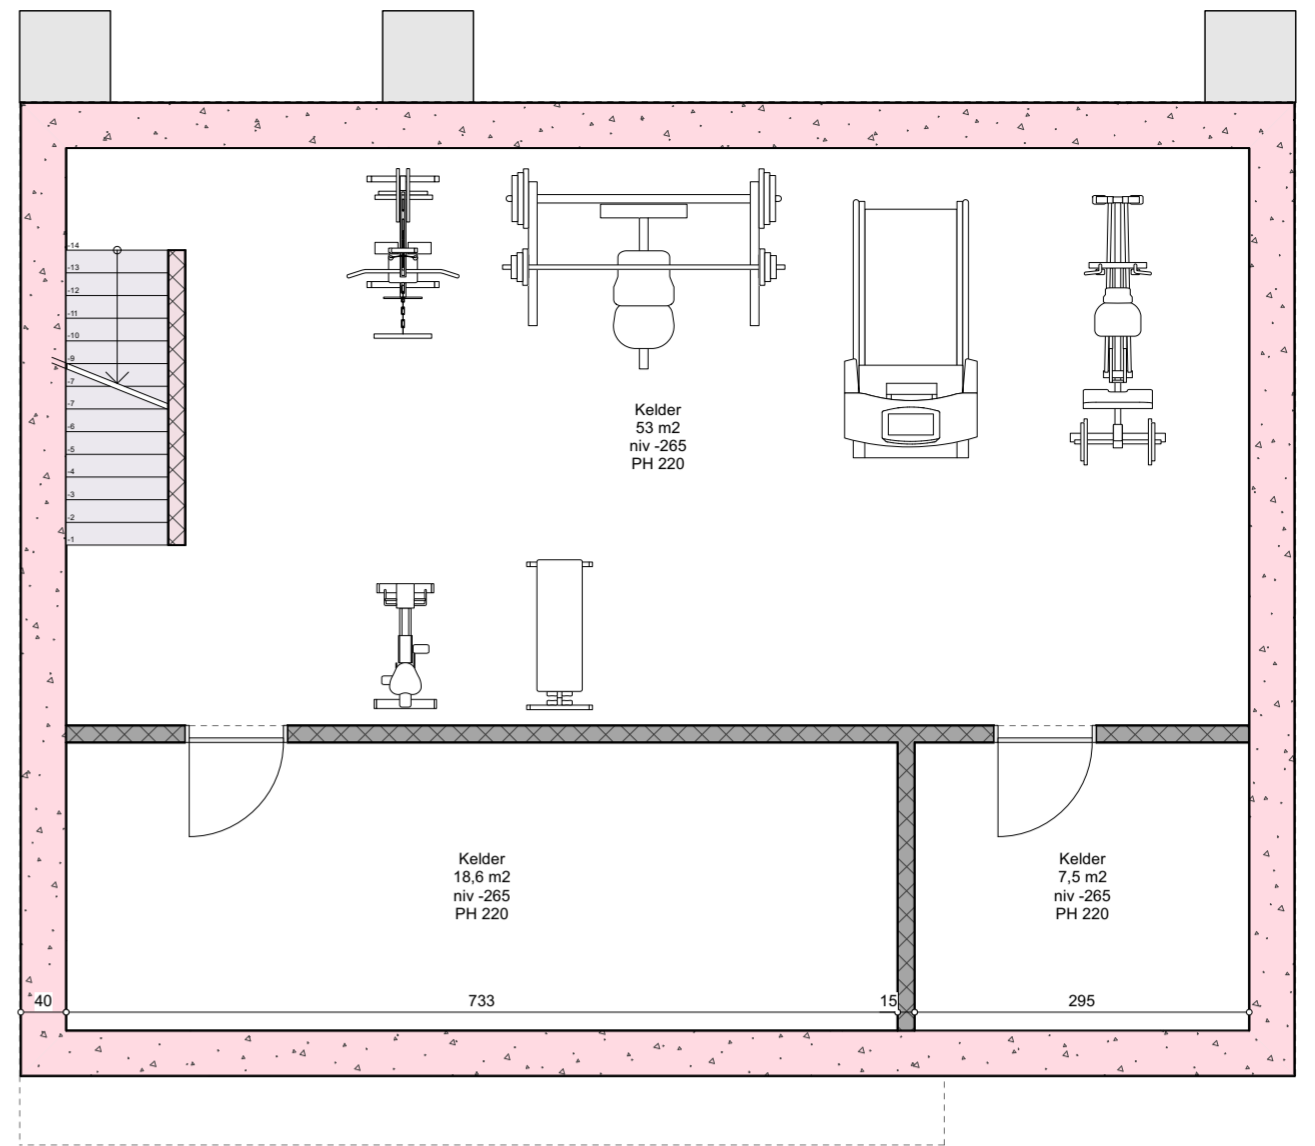


Multibat


-1



0

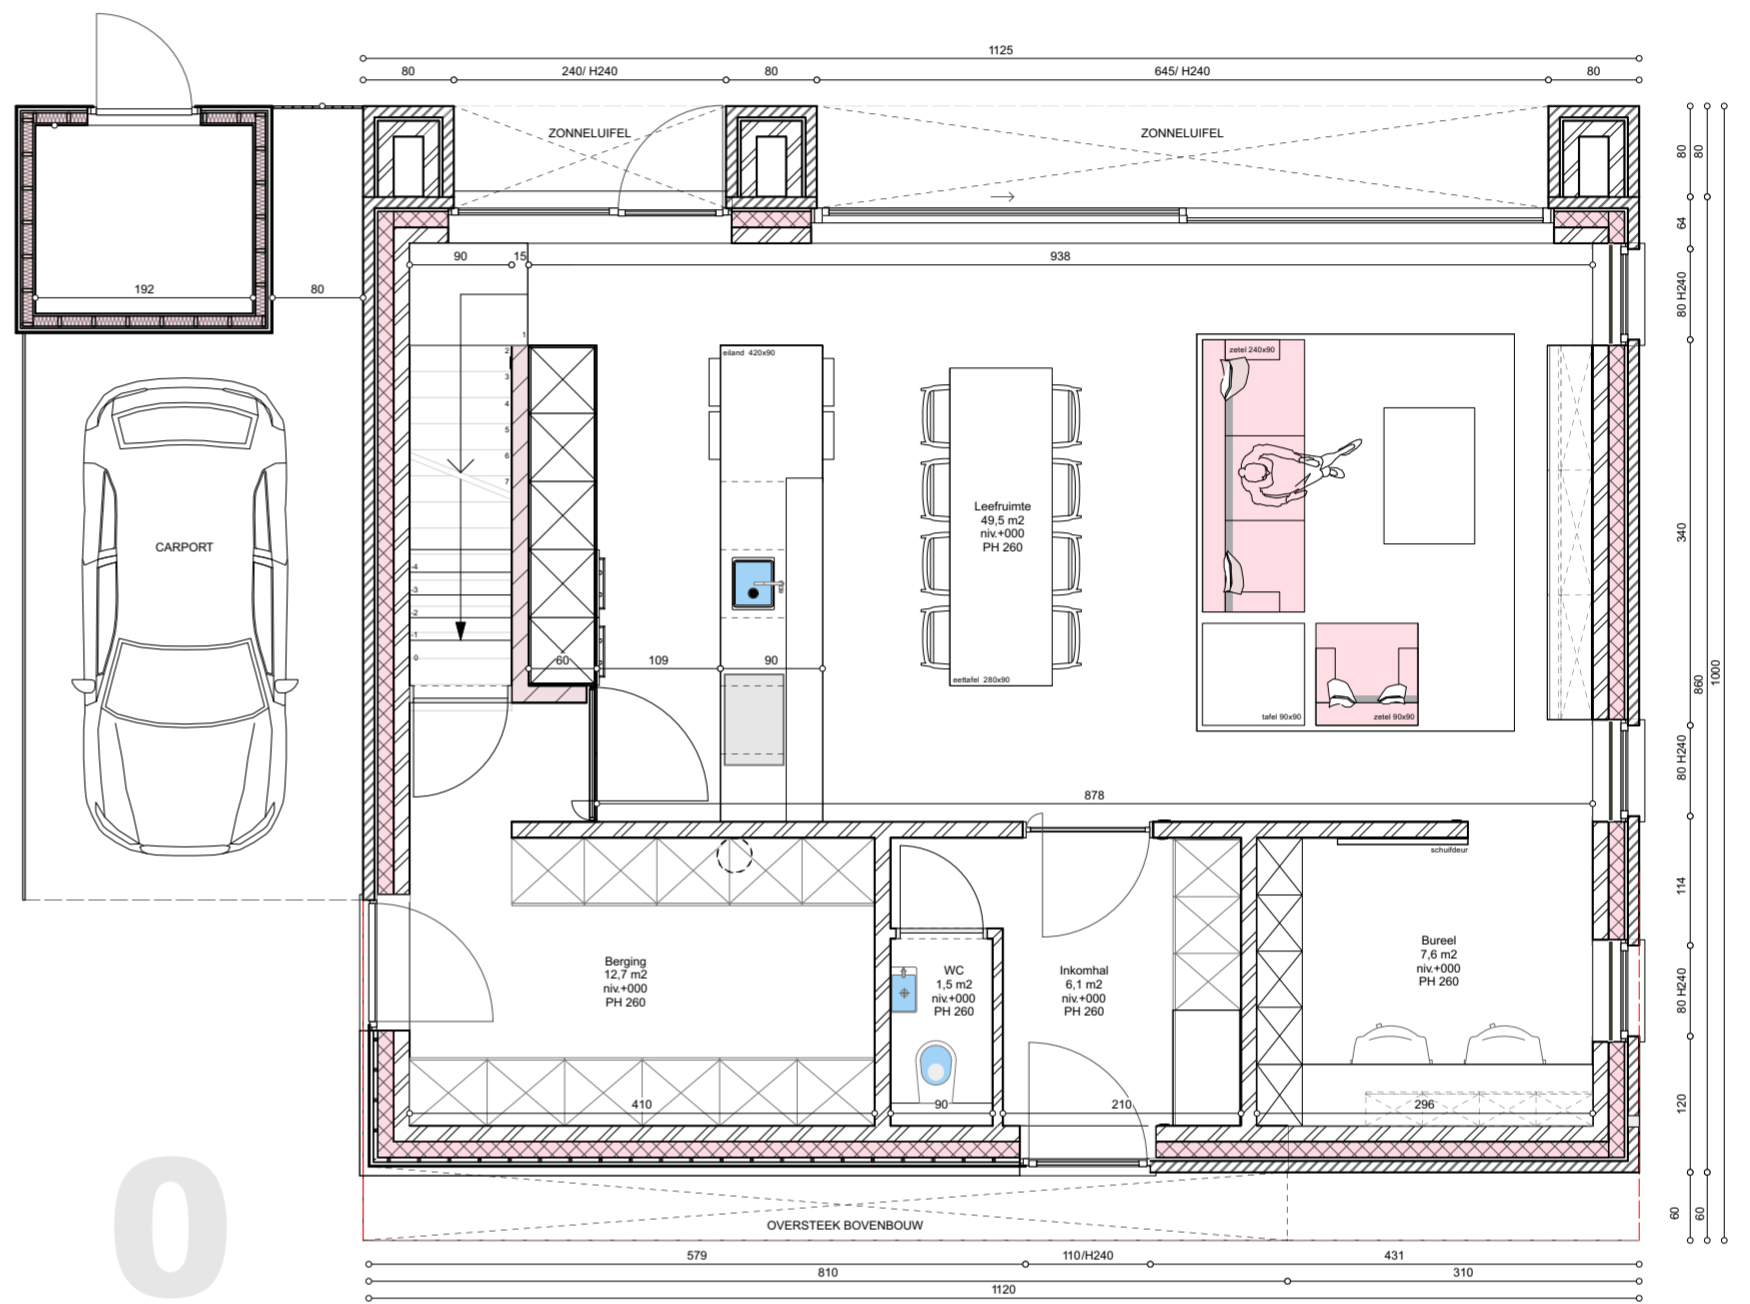

+1

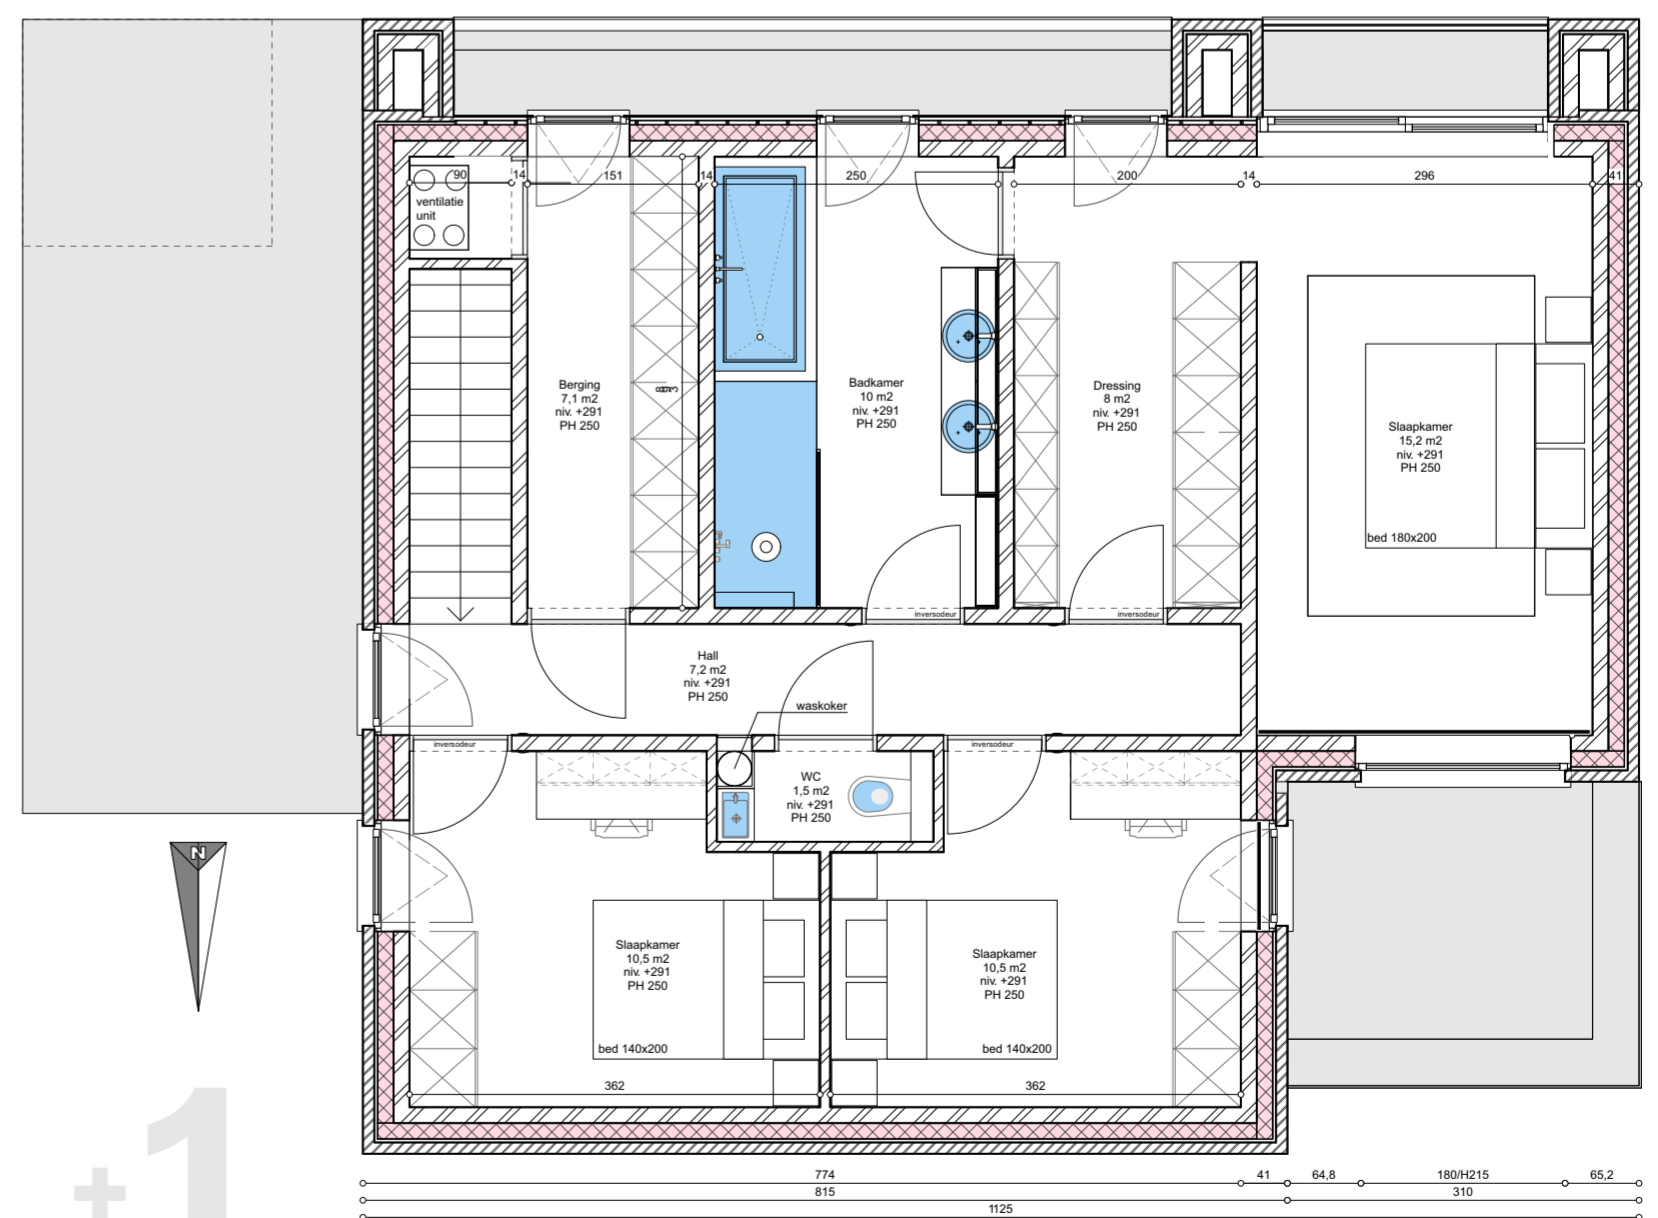

architect: ZEN architecten

Multibat

Villa 
Merelbeke

1/100